


SOUS-SOL ECH:1/50

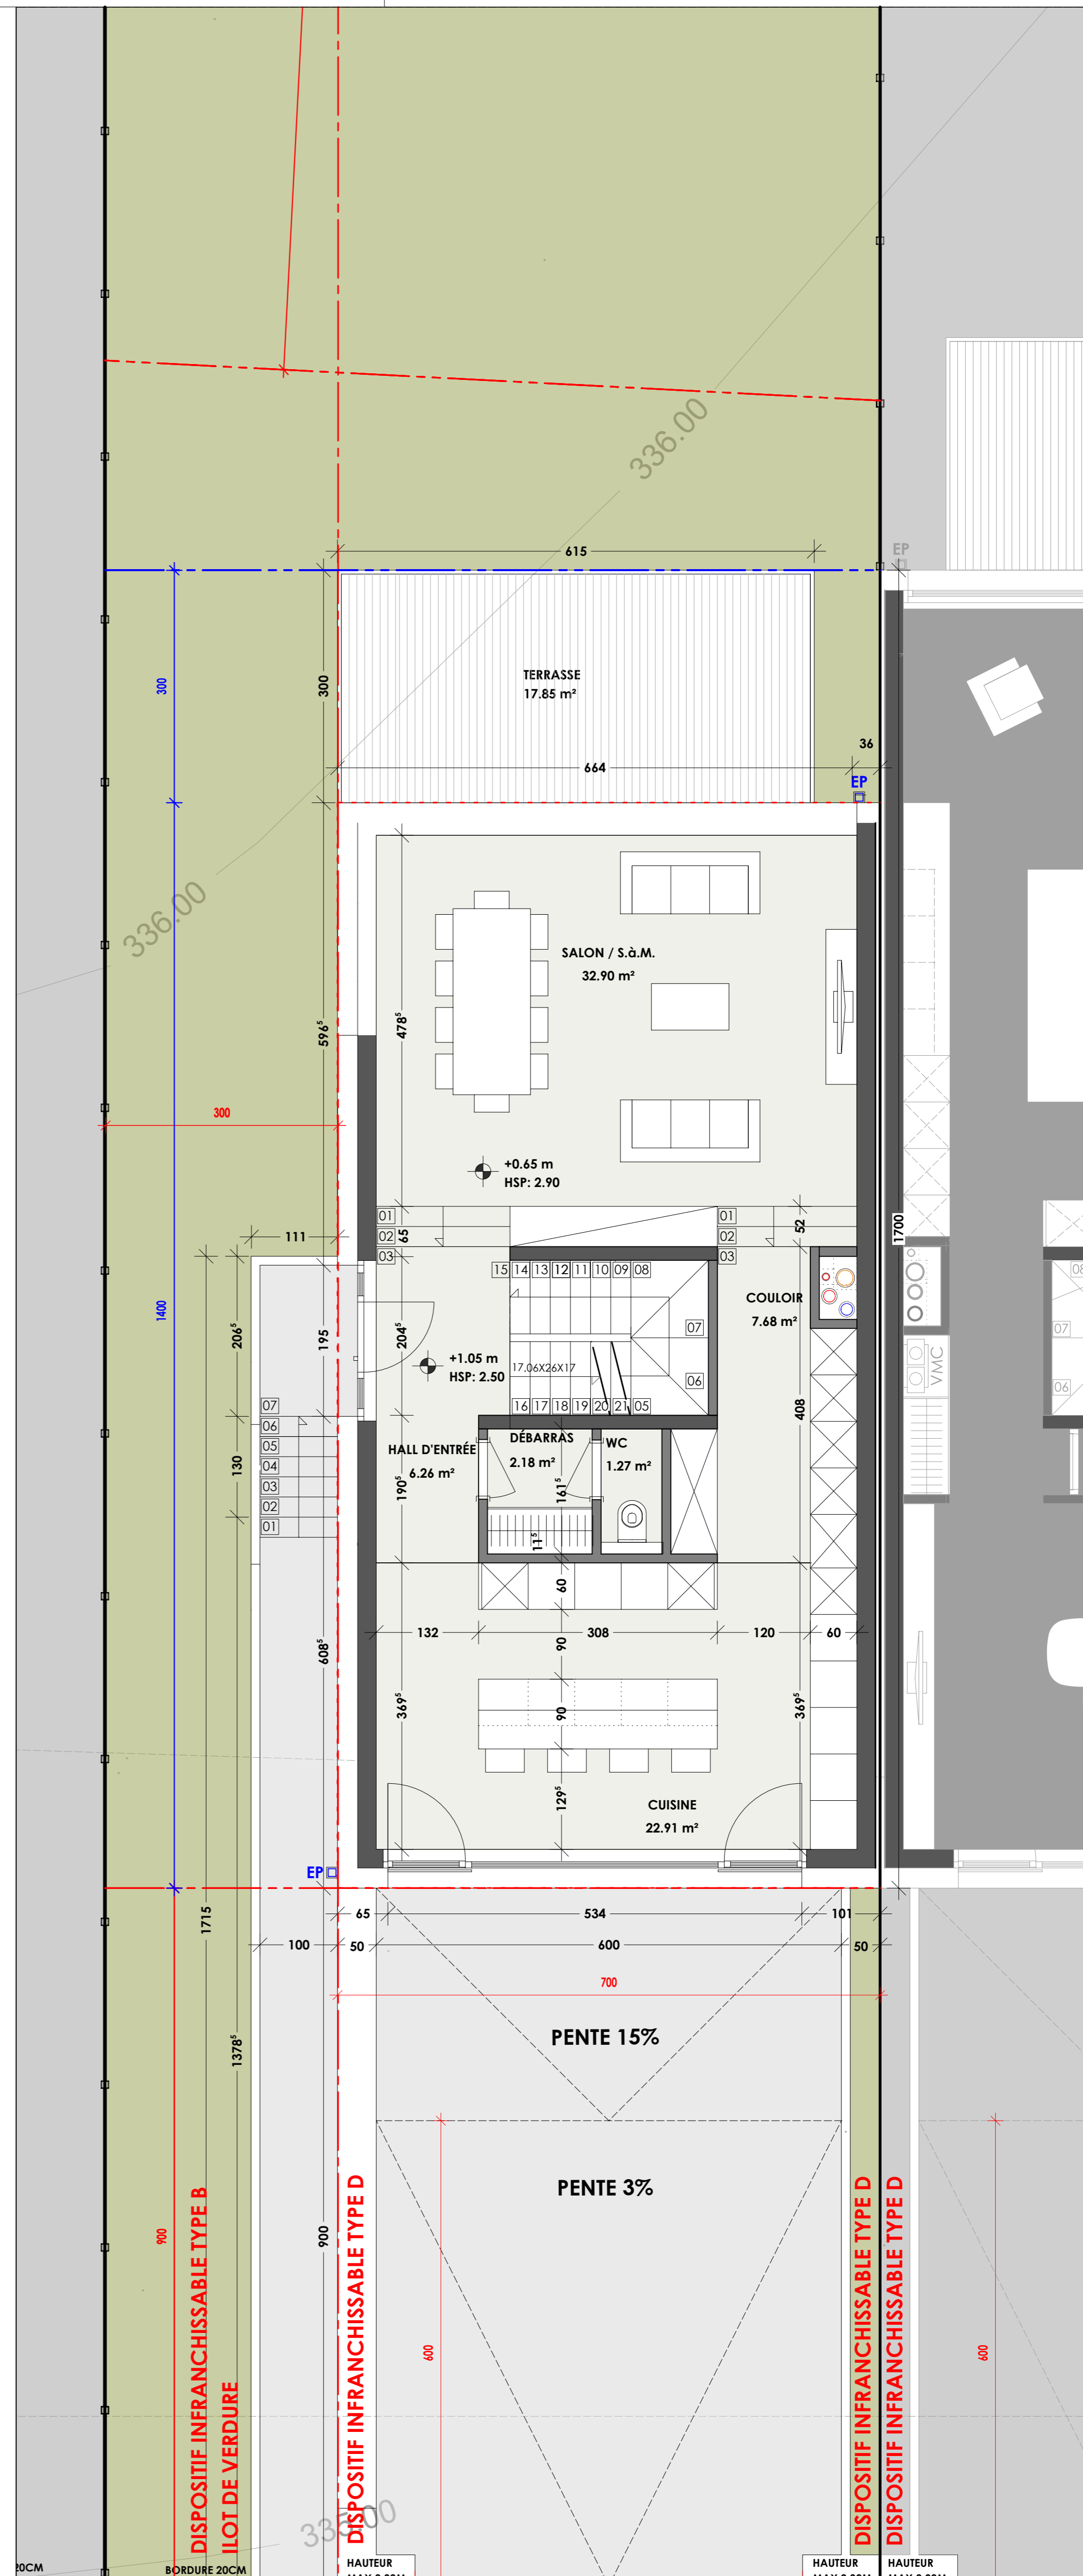

REZ DE CHAUSSEE ECH:1/50

4.76
2.23

CANALISATION