


SOUS-SOL ECH:1/50

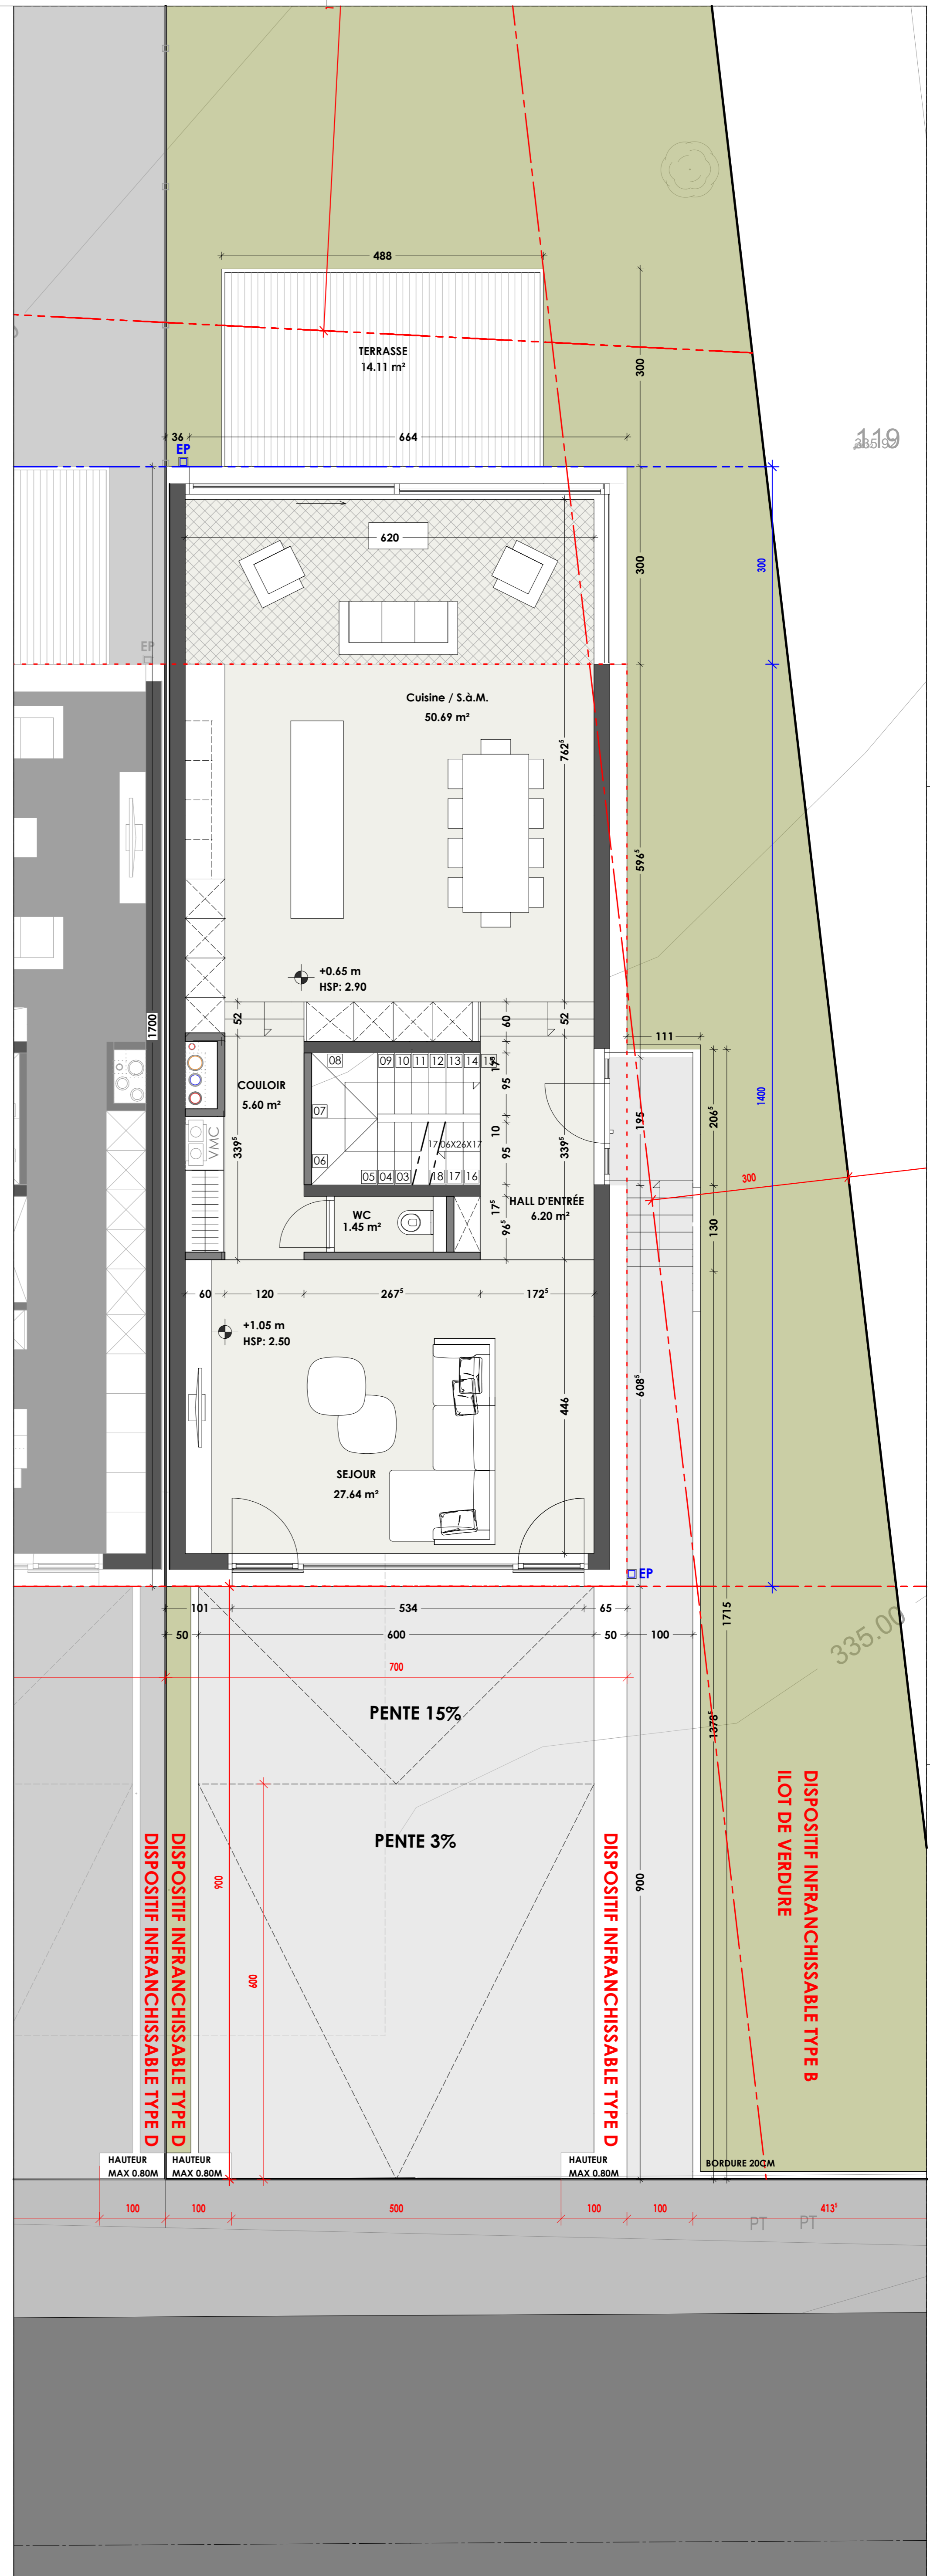

REZ DE CHAUSSEE ECH:1/50